




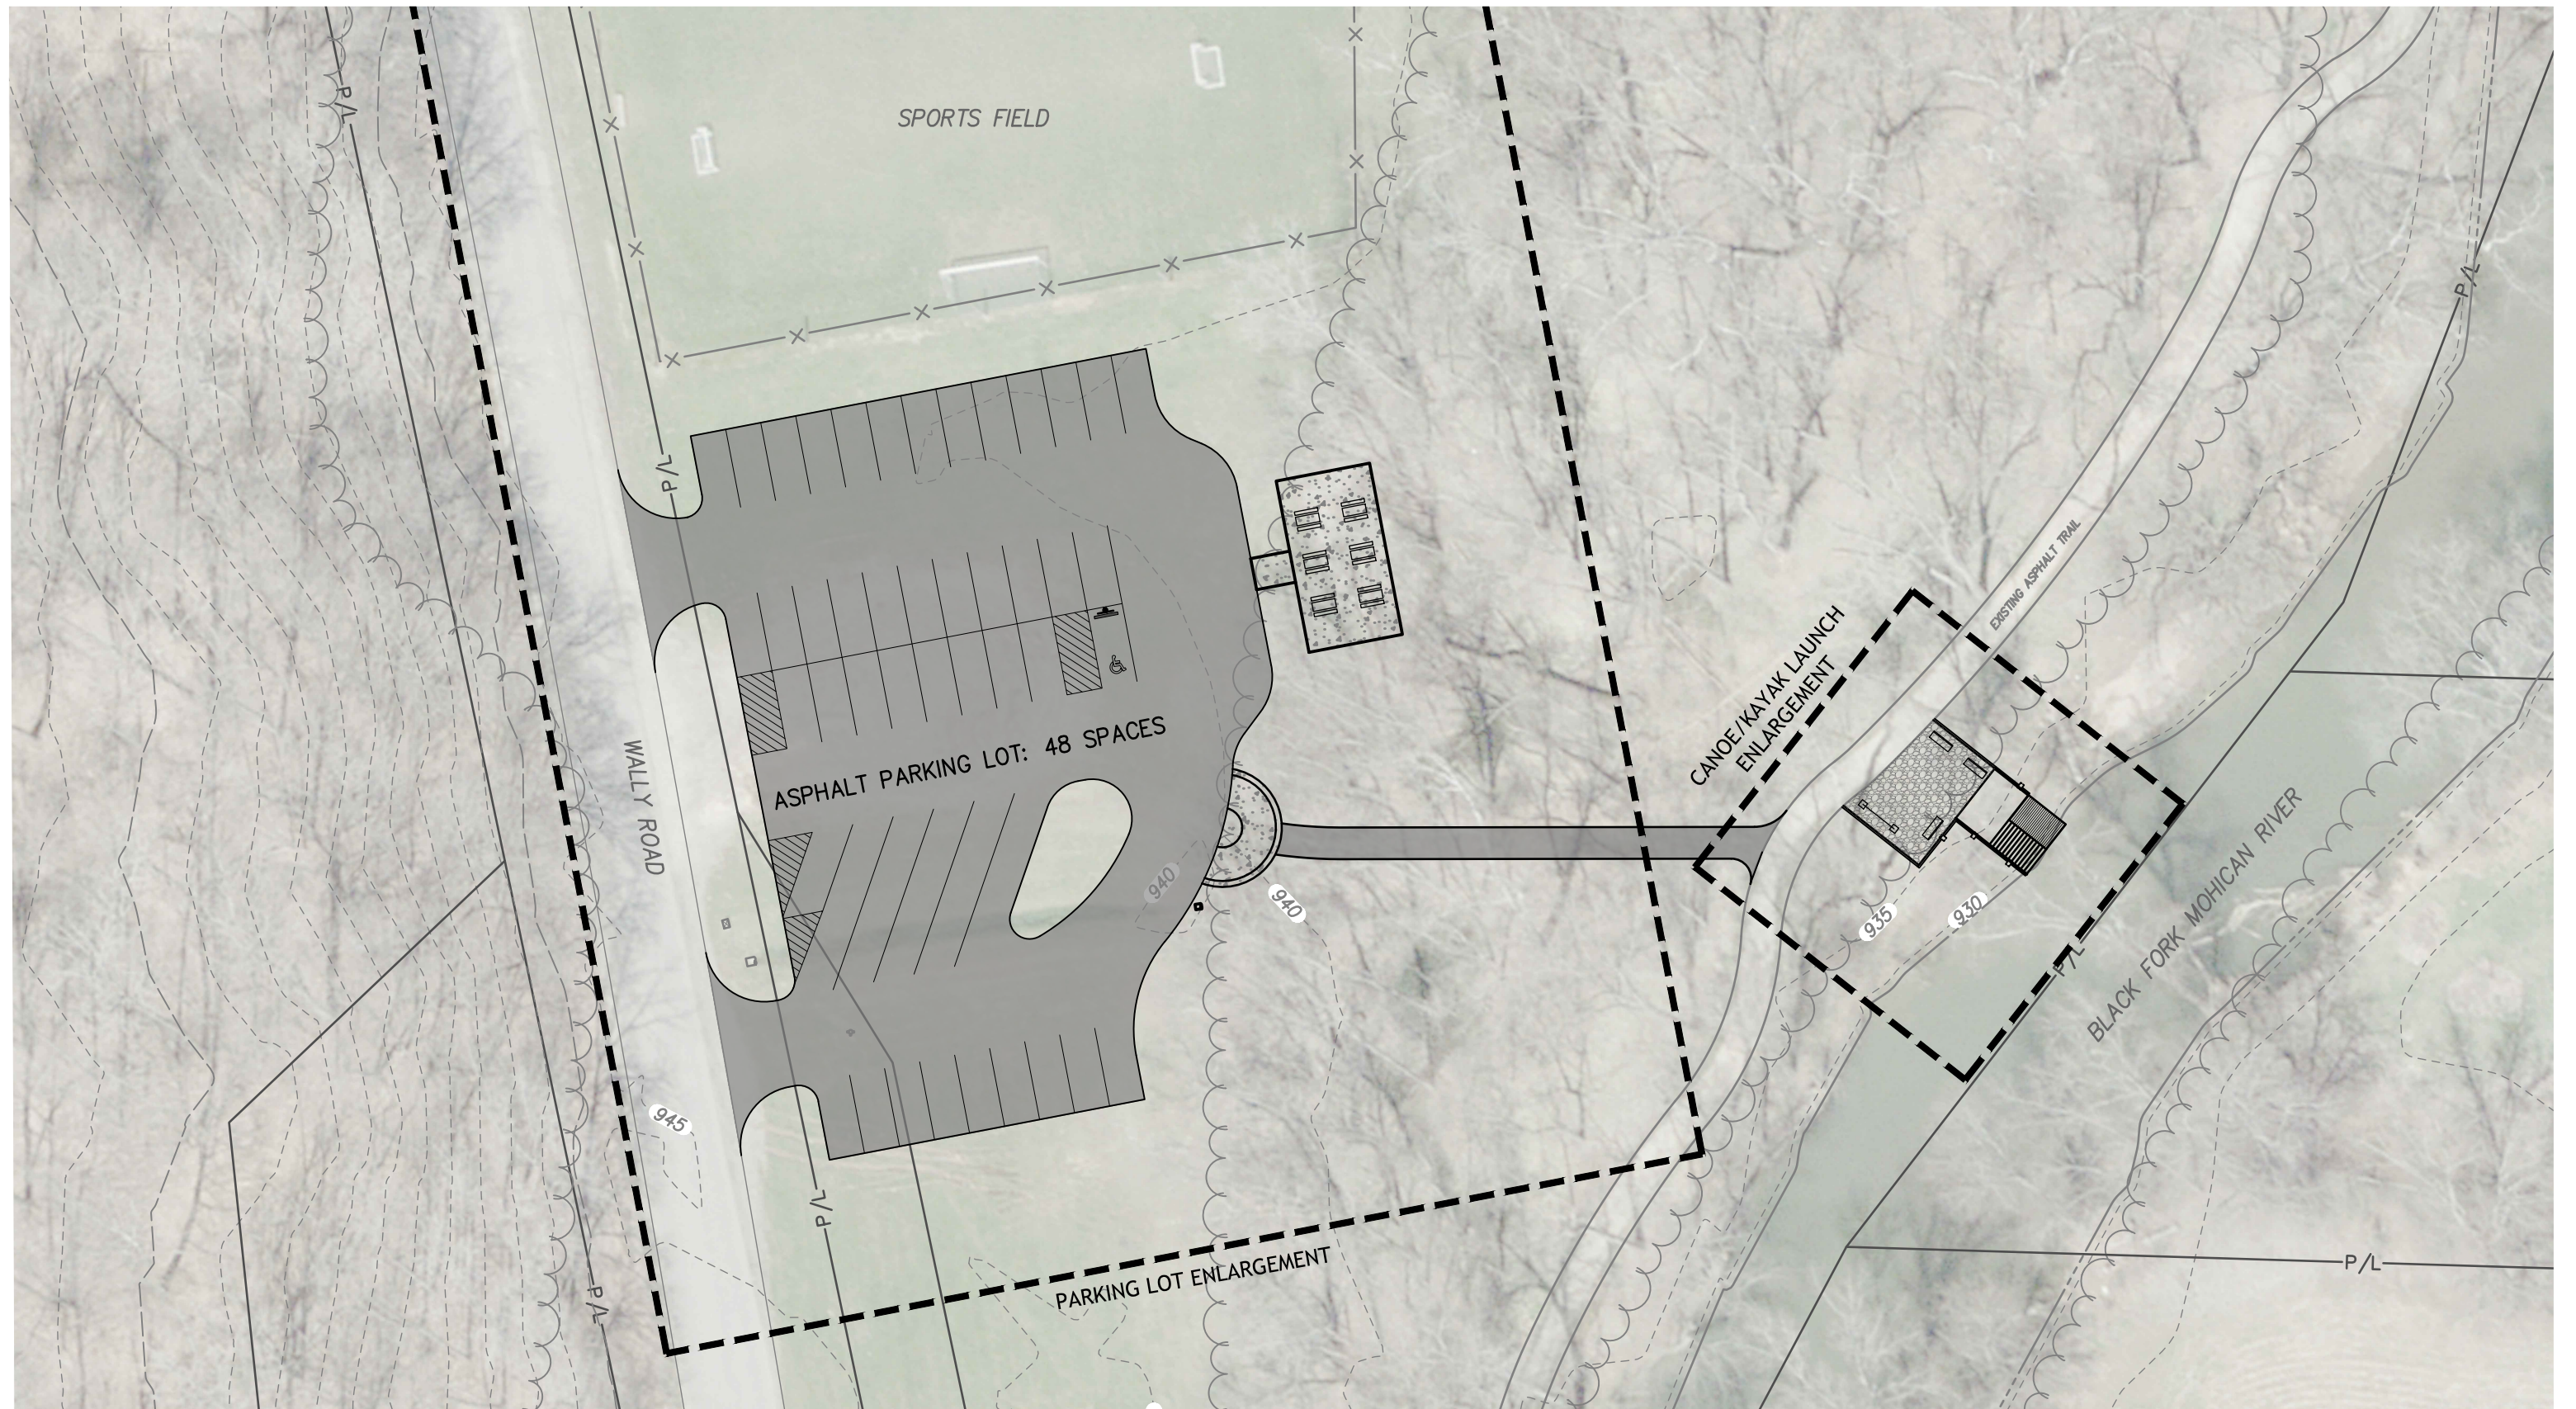

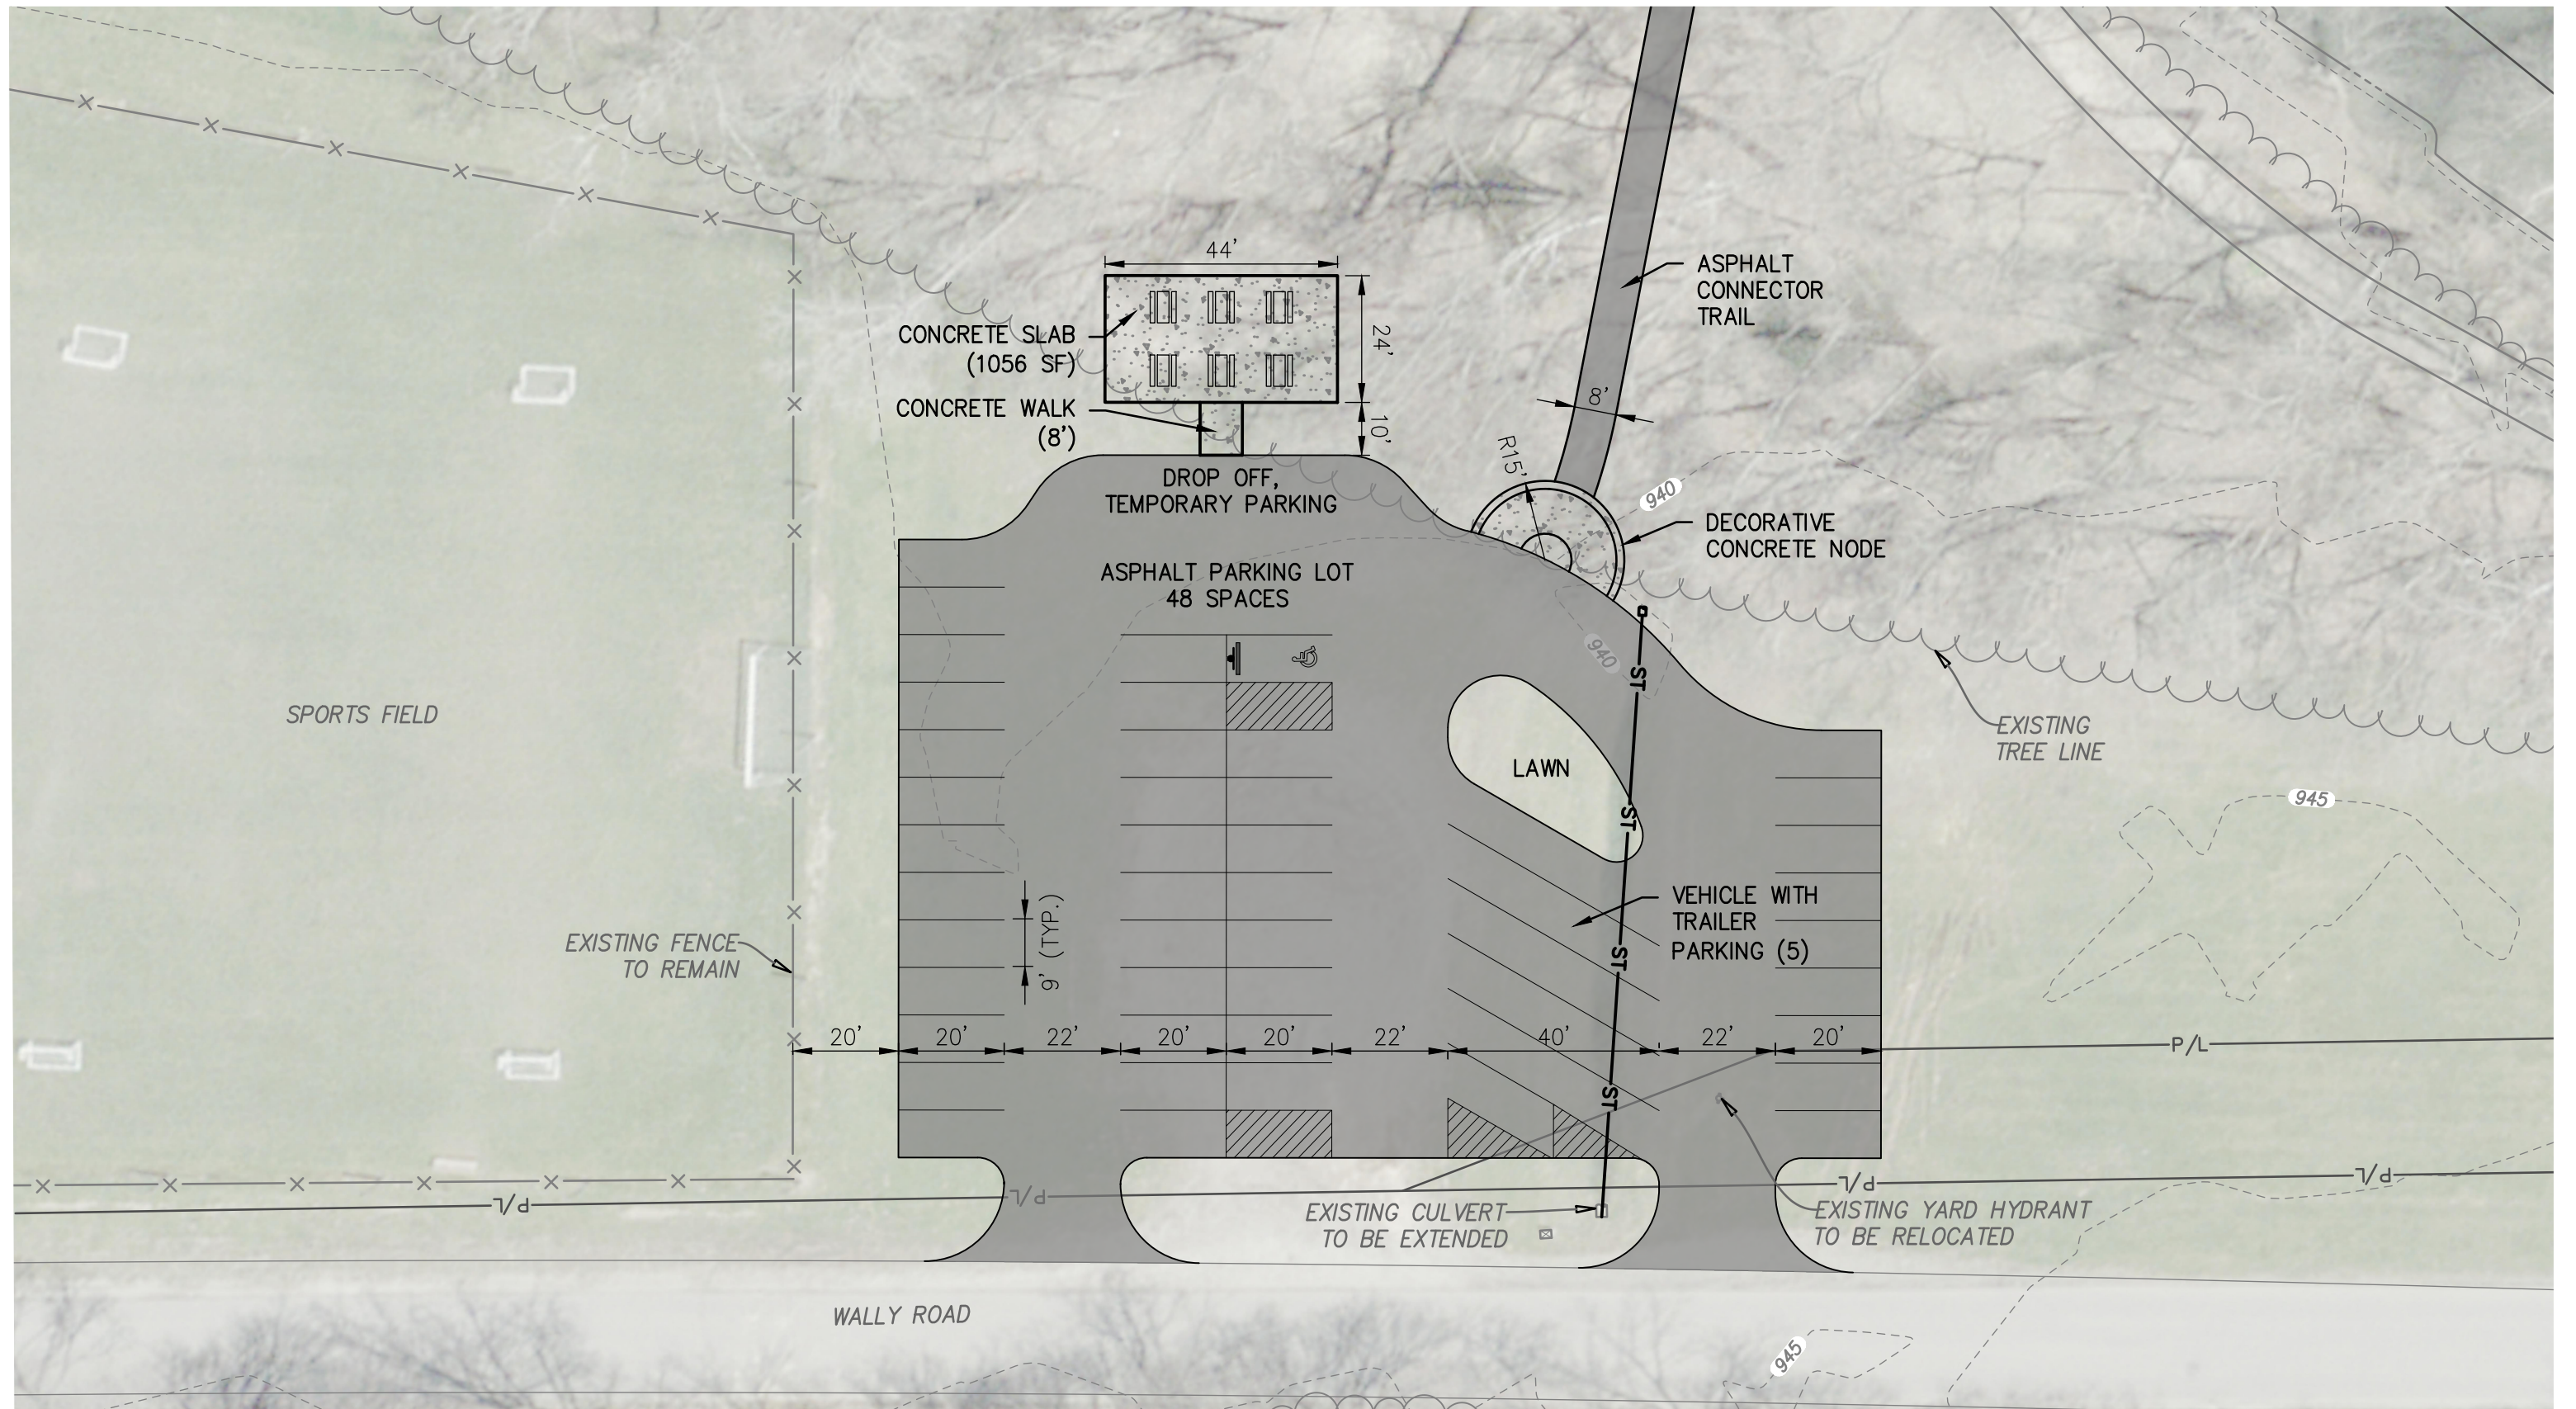

PARKING LOT ENLARGEMENT CLEAR FORK OF THE MOHICAN RIVER KAYAK LAUNCH

ASHLAND COUNTY PARK DISTRICT
RIVERSIDE PARK - LOUDONVILLE, OHIO

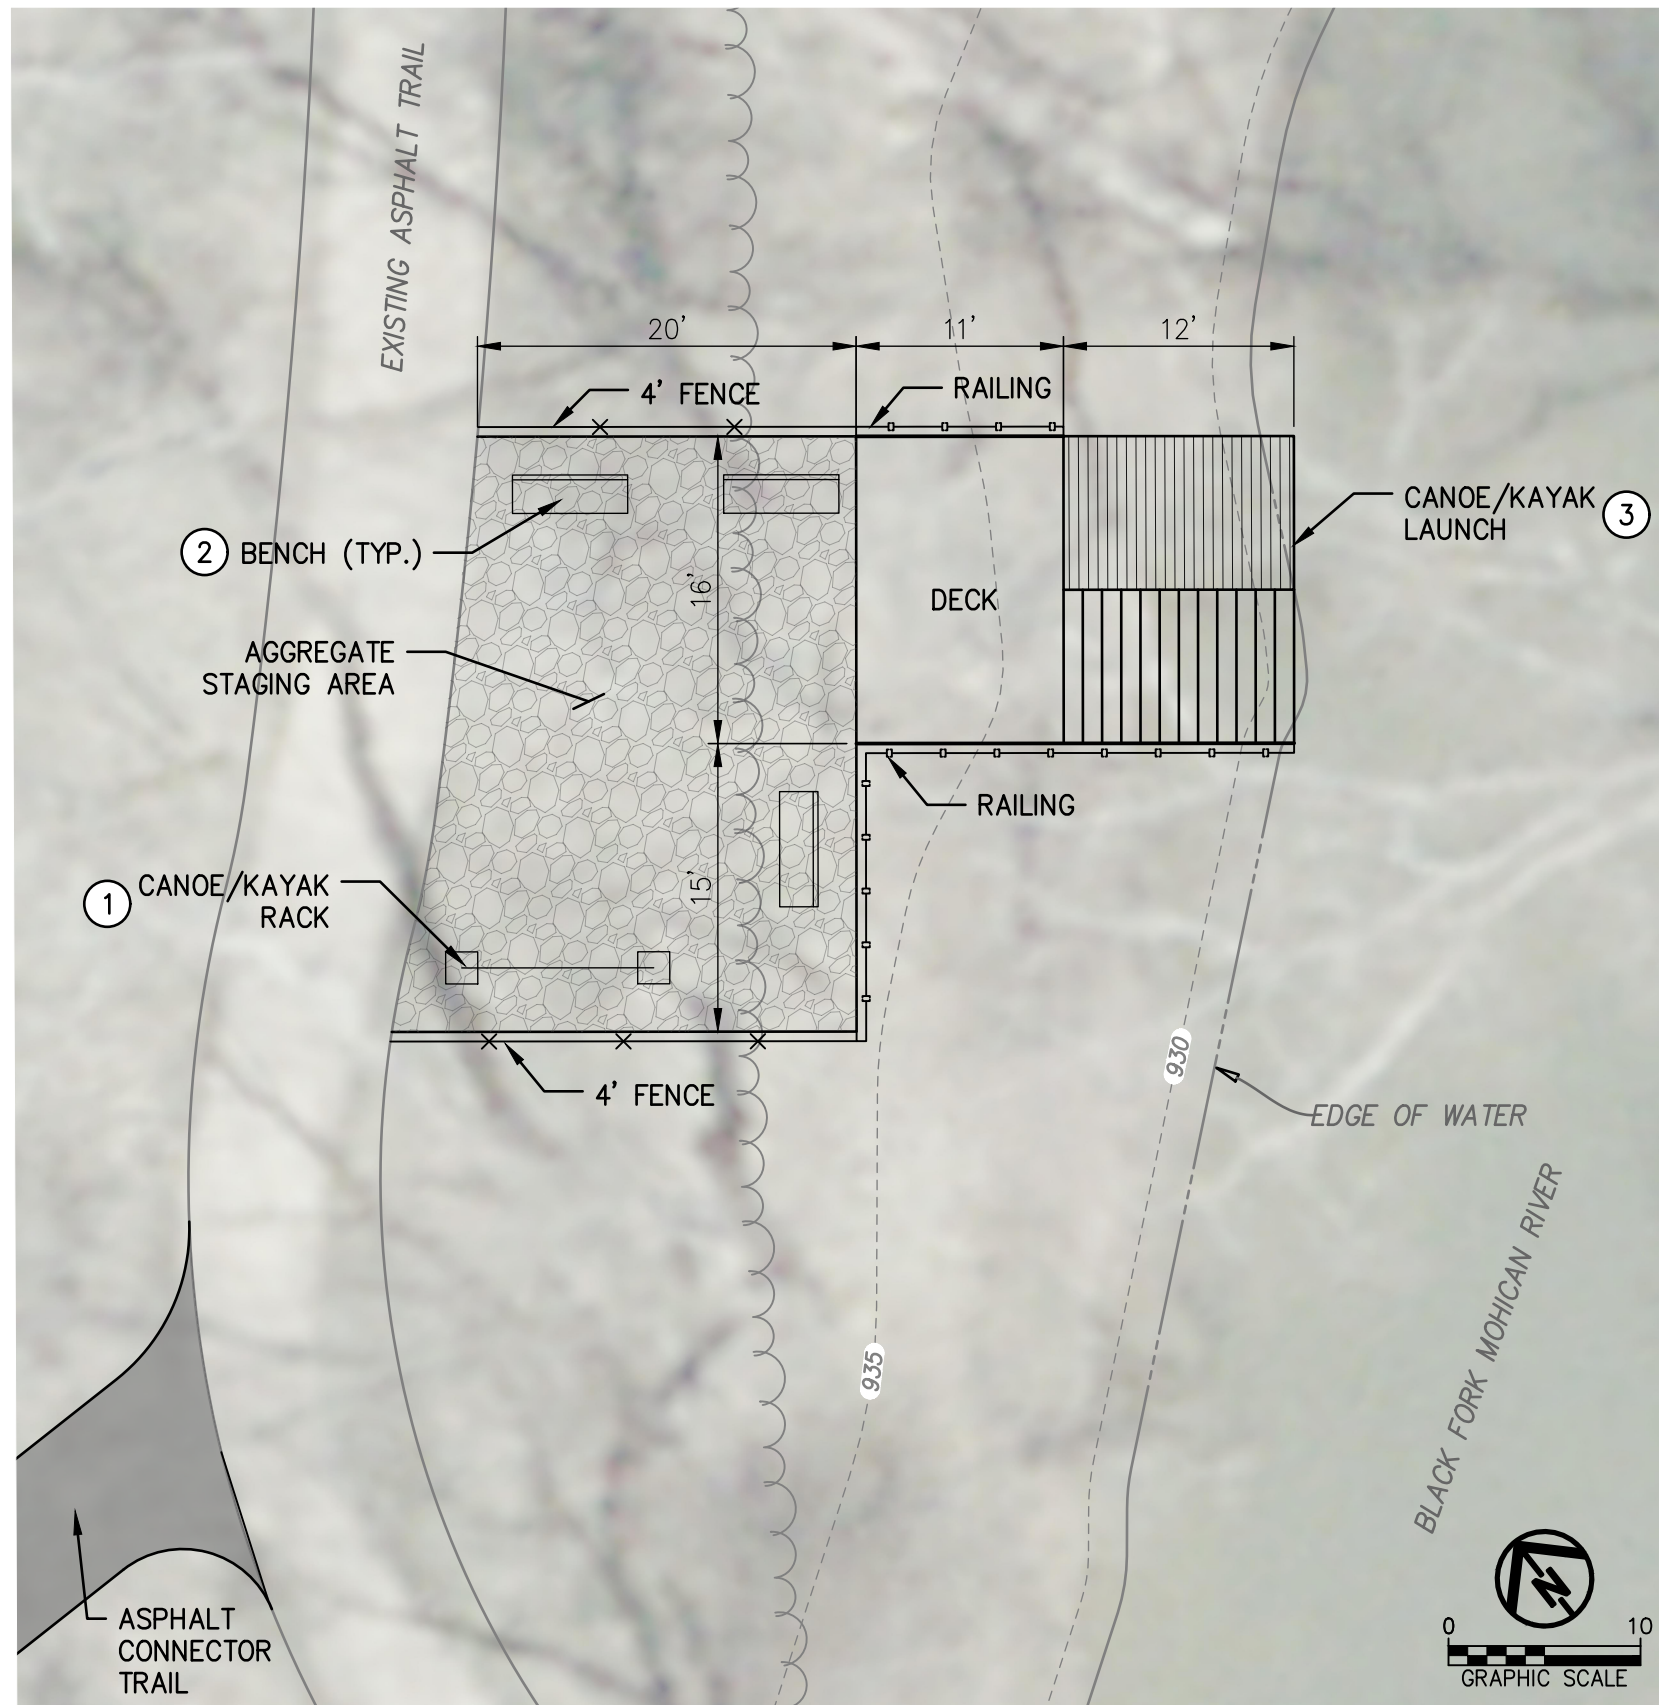

1 CANOE/KAYAK RACK (BASIS OF DESIGN)
NOT SO SCALE



2 BENCH (BASIS OF DESIGN)
NOT SO SCALE



3 CANOE/KAYAK LAUNCH - RECYCLED LUMBER (BASIS OF DESIGN)
NOT SO SCALE